


# Area Permitted for Private Pool

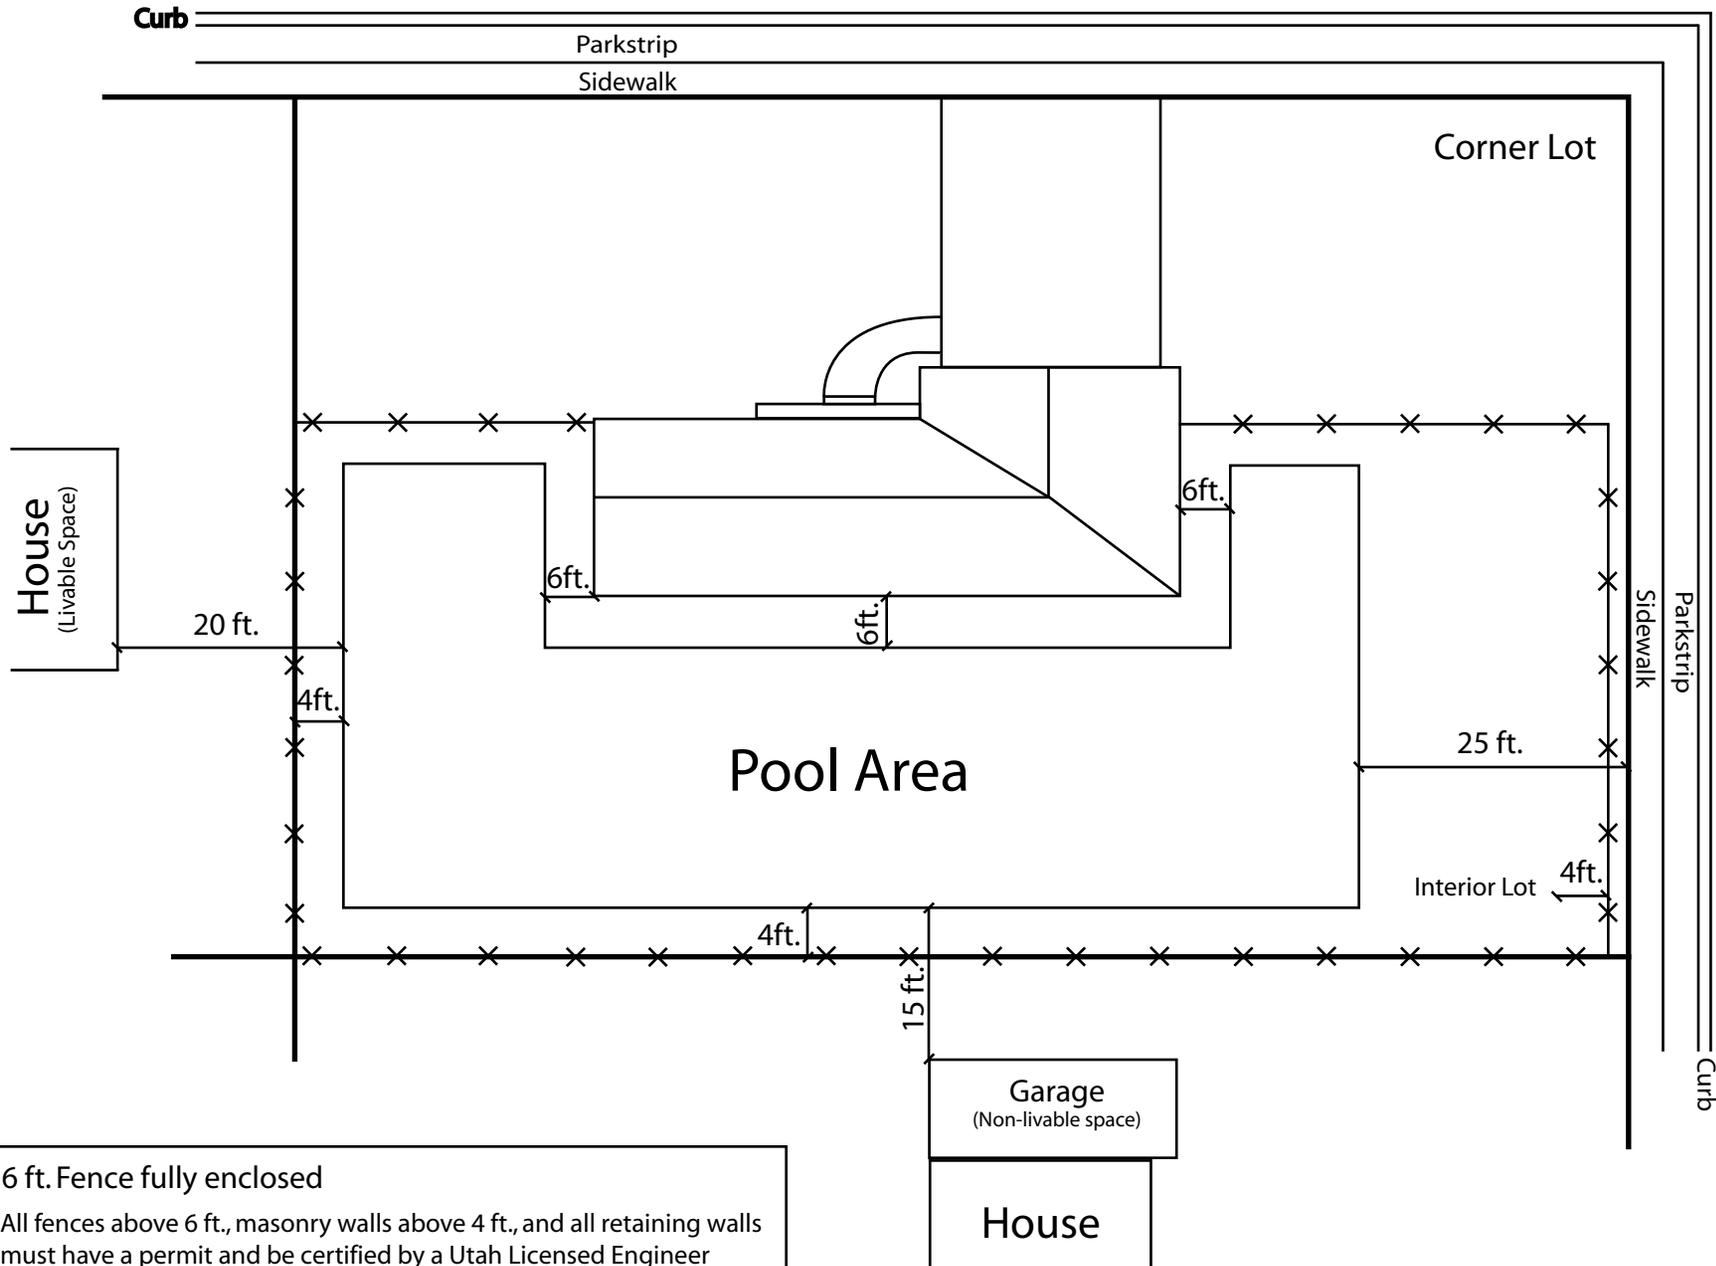

—x— 6 ft. Fence fully enclosed  
 All fences above 6 ft., masonry walls above 4 ft., and all retaining walls must have a permit and be certified by a Utah Licensed Engineer  
 Distance from pool is measured at the water's edge